



Significant Risks:

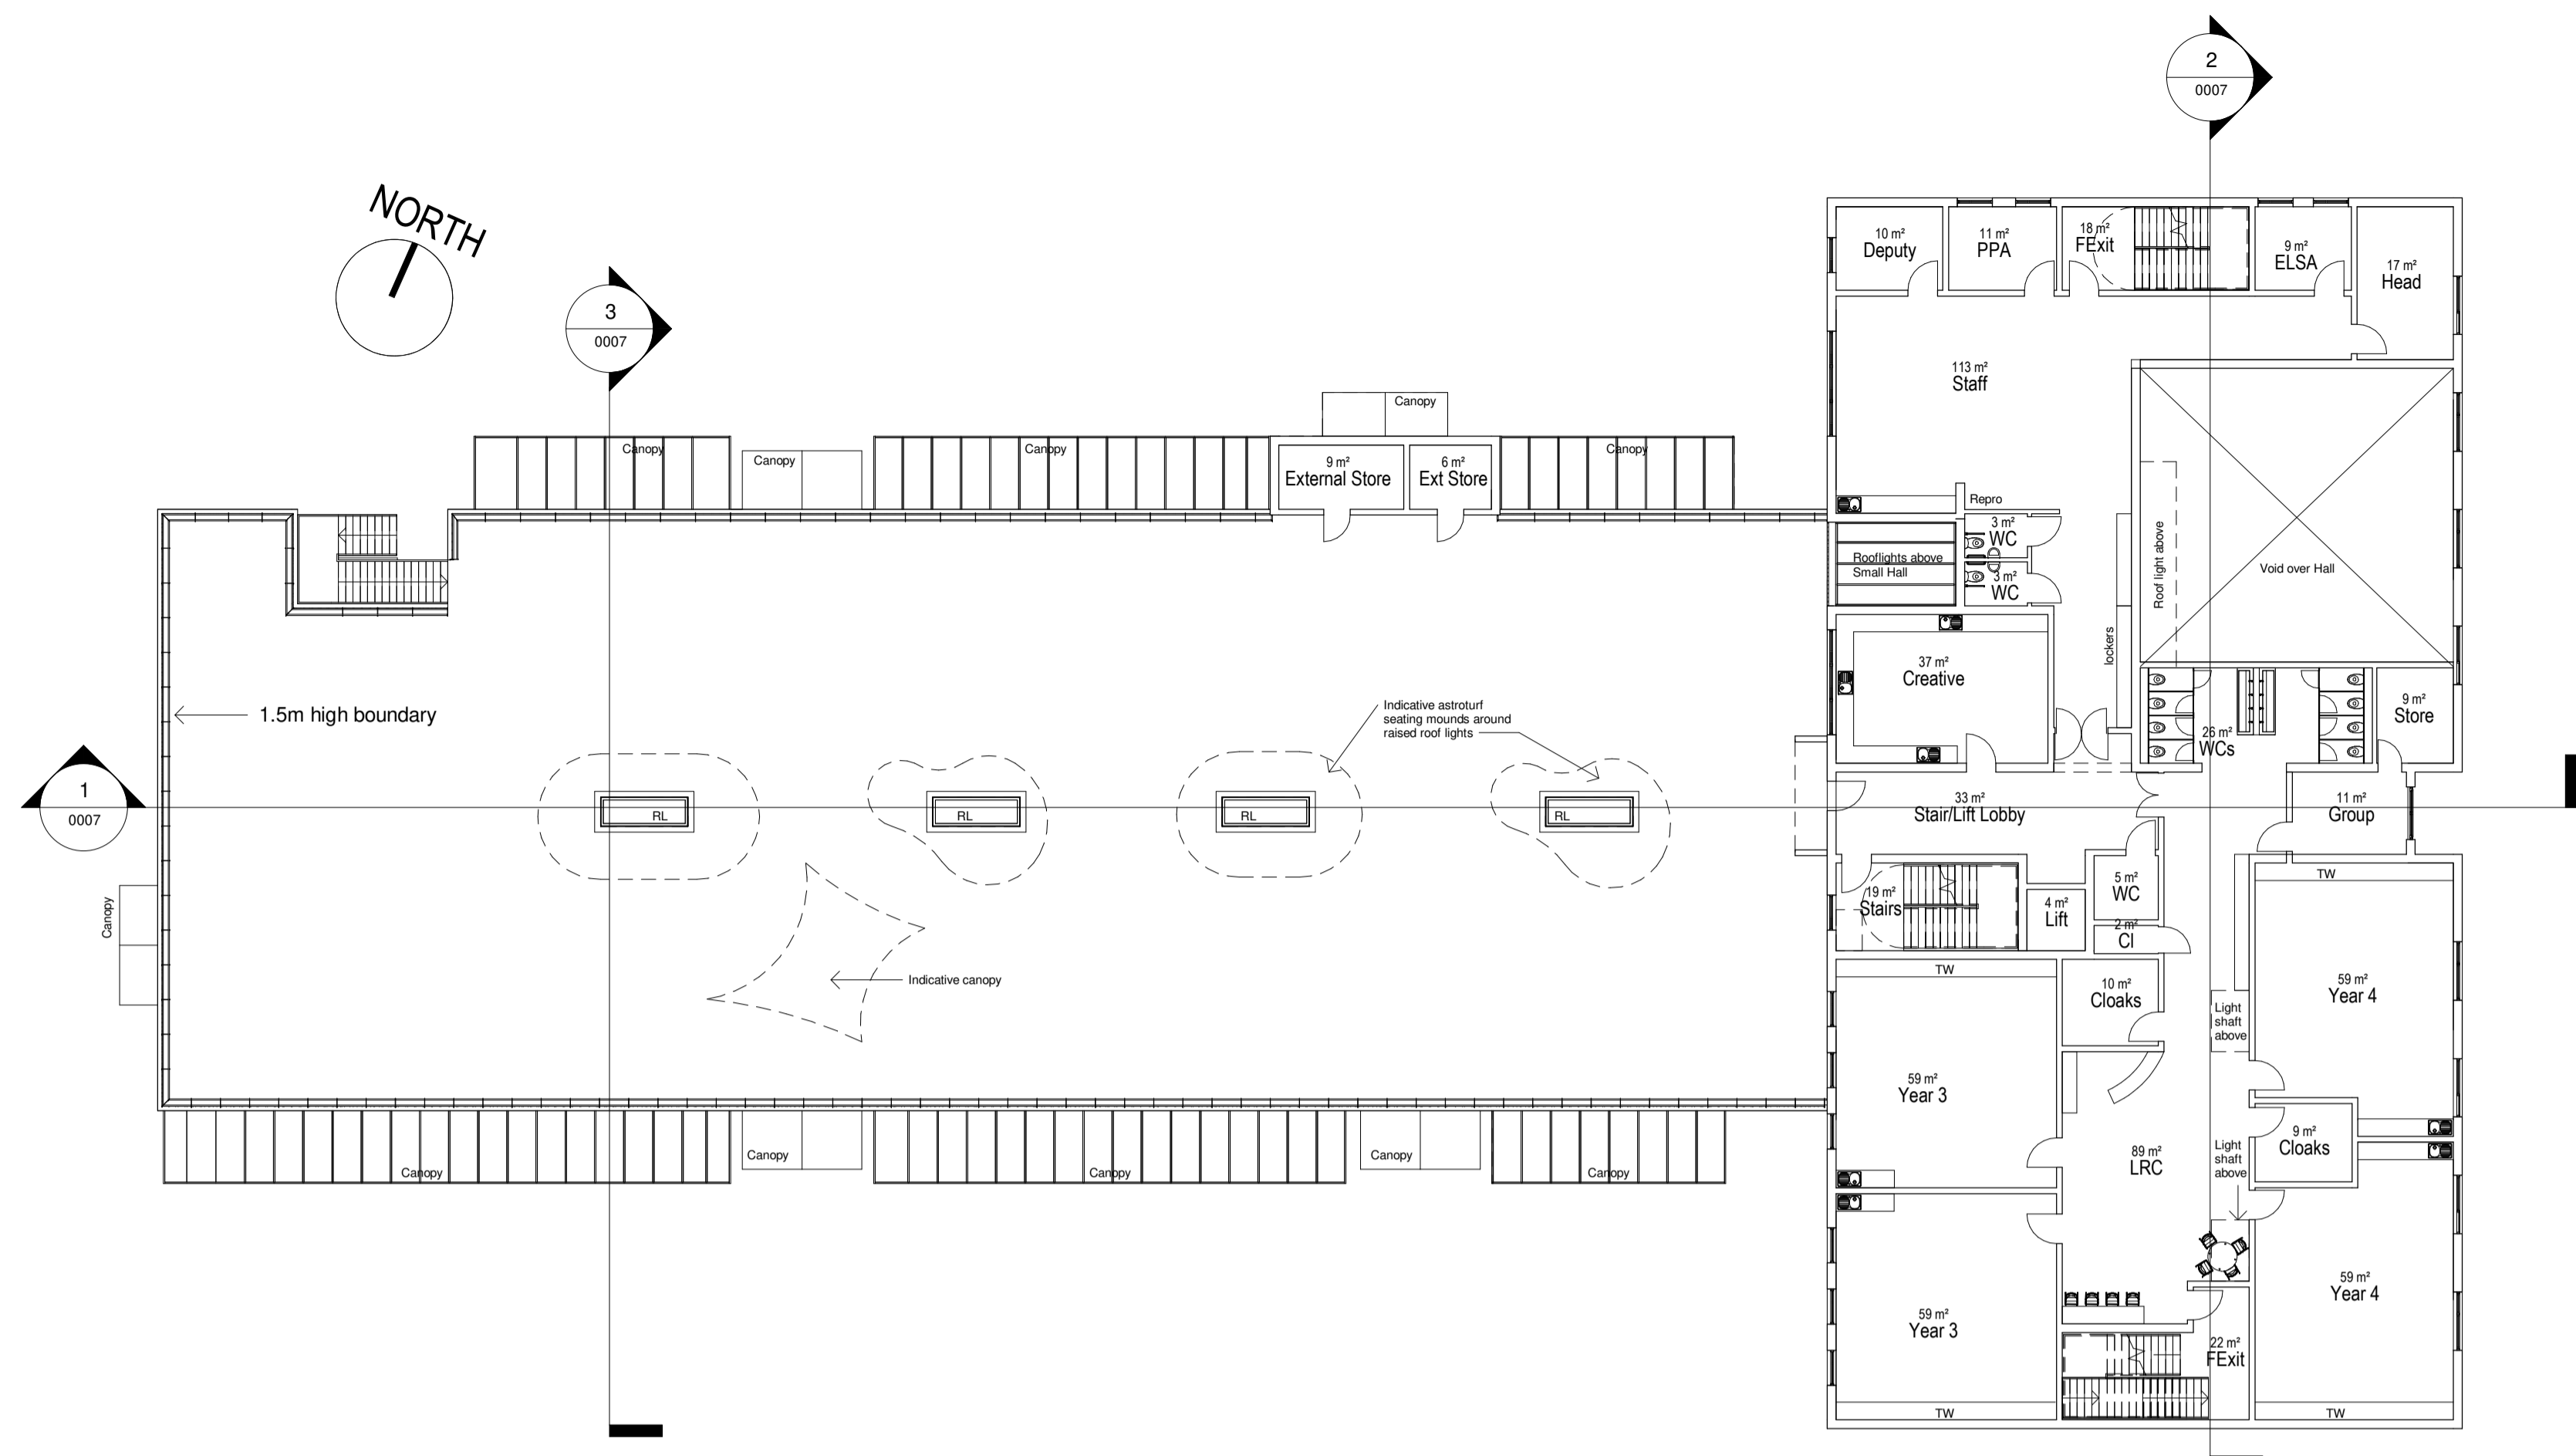

1 1FFFL
1 : 200

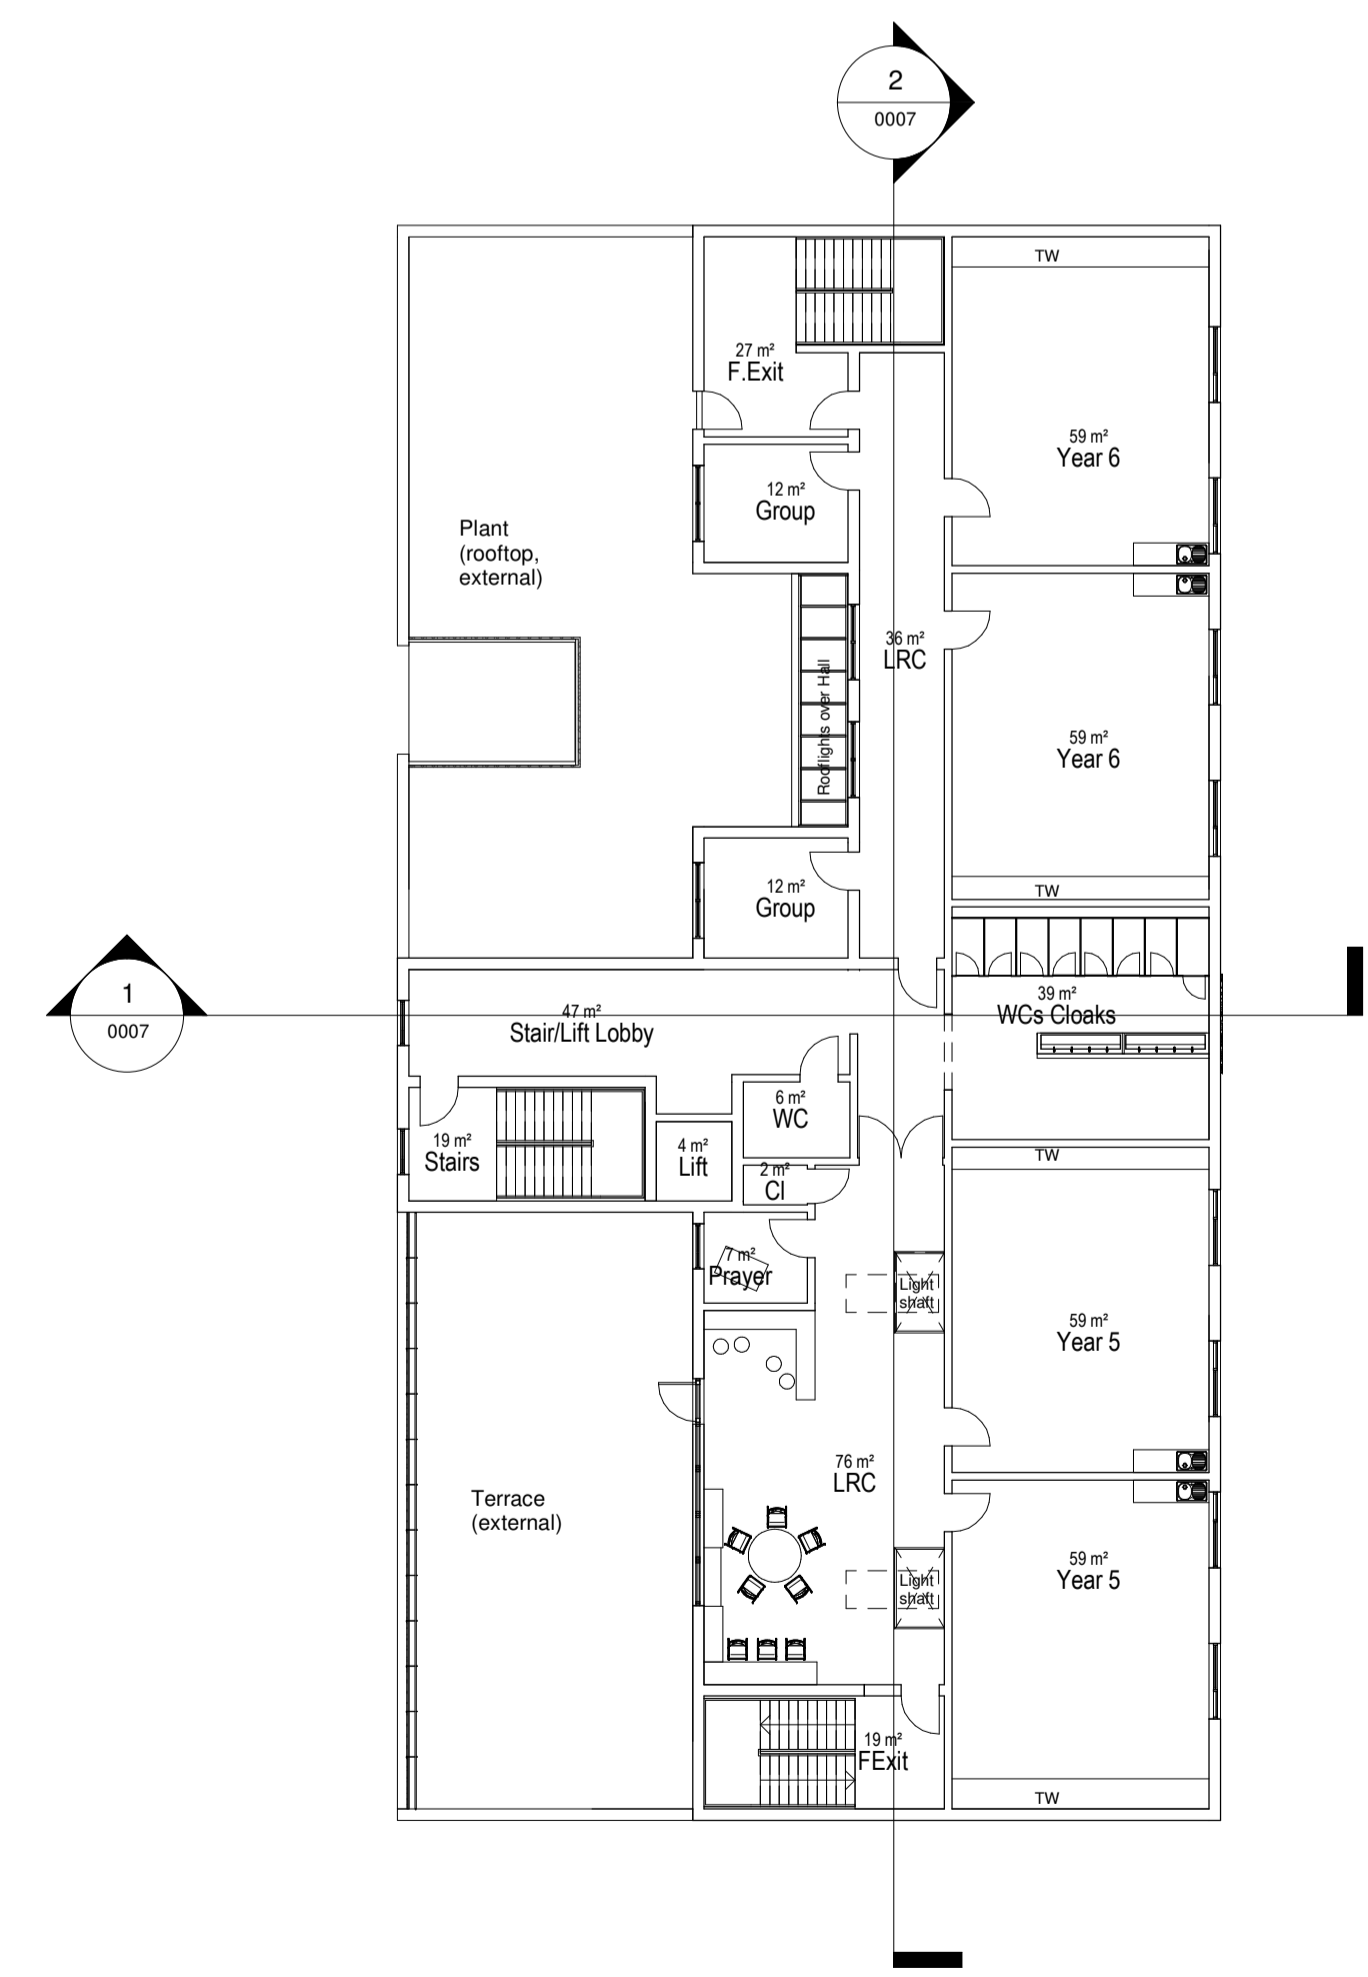

2 2FFFL
1 : 200

Project	Originator	Zone	Level	Type	Role	Number	Description	Suitability	Revision
1648	CCC	XX	ZZ	DR	A	0003	GA PLANS	S2	-
filepath Y:\DESIGN + CONSTRUCTION\LIVE PROJECTS FROM 01 04 15\1648 St Mary the Virgin Band 02_Shared\Coordination_Models_Drawings									
scale	1 : 200 @A1	drawn	AT	checked	MS	Project Title			
date	06.09.19	St Mary the Virgin Primary School				Detail			
				Proposed First & Second Floor Plans					