

**Adroddiad Ymgynghori**

**Gabalfa: Mynachdy Road (CO17258)  
Man Parcio**


**Rhif Project:** CO17258

Cynhaliwyd ymgynghoriad ar gynigion y cynllun uchod rhwng 09/05/2018 a 23/05/2018. Ni dderbyniwyd unrhyw ymatebion gan y cyhoedd.

Ar y sail hwn y bwriad yw parhau gyda'r cynnig yn unol â'r cynllun ymgynghori.

**Yn dilyn ymgynghoriadau diweddar ar gynnis rheoli traffig, mae'r Cyngor yn paratoui i weithredu'r cynllun rheoli traffig yn seiliedig ar y cynllun.**

Mae rhagor o fanylion am yr ymgynghori hwn ar gael yn [www.caerdydd.gov.uk/Projectautrafnidiaeth](http://www.caerdydd.gov.uk/Projectautrafnidiaeth) ar y ddolen 'gweld ymgynghoriadau'. Fel arall, e-bostiwch [Projectautrafnidiaeth@caerdydd.gov.uk](mailto:Projectautrafnidiaeth@caerdydd.gov.uk) neu ffoniwch 029 2087 3354 i ofyn am gopi papur o'r adroddiad ymgynghori.

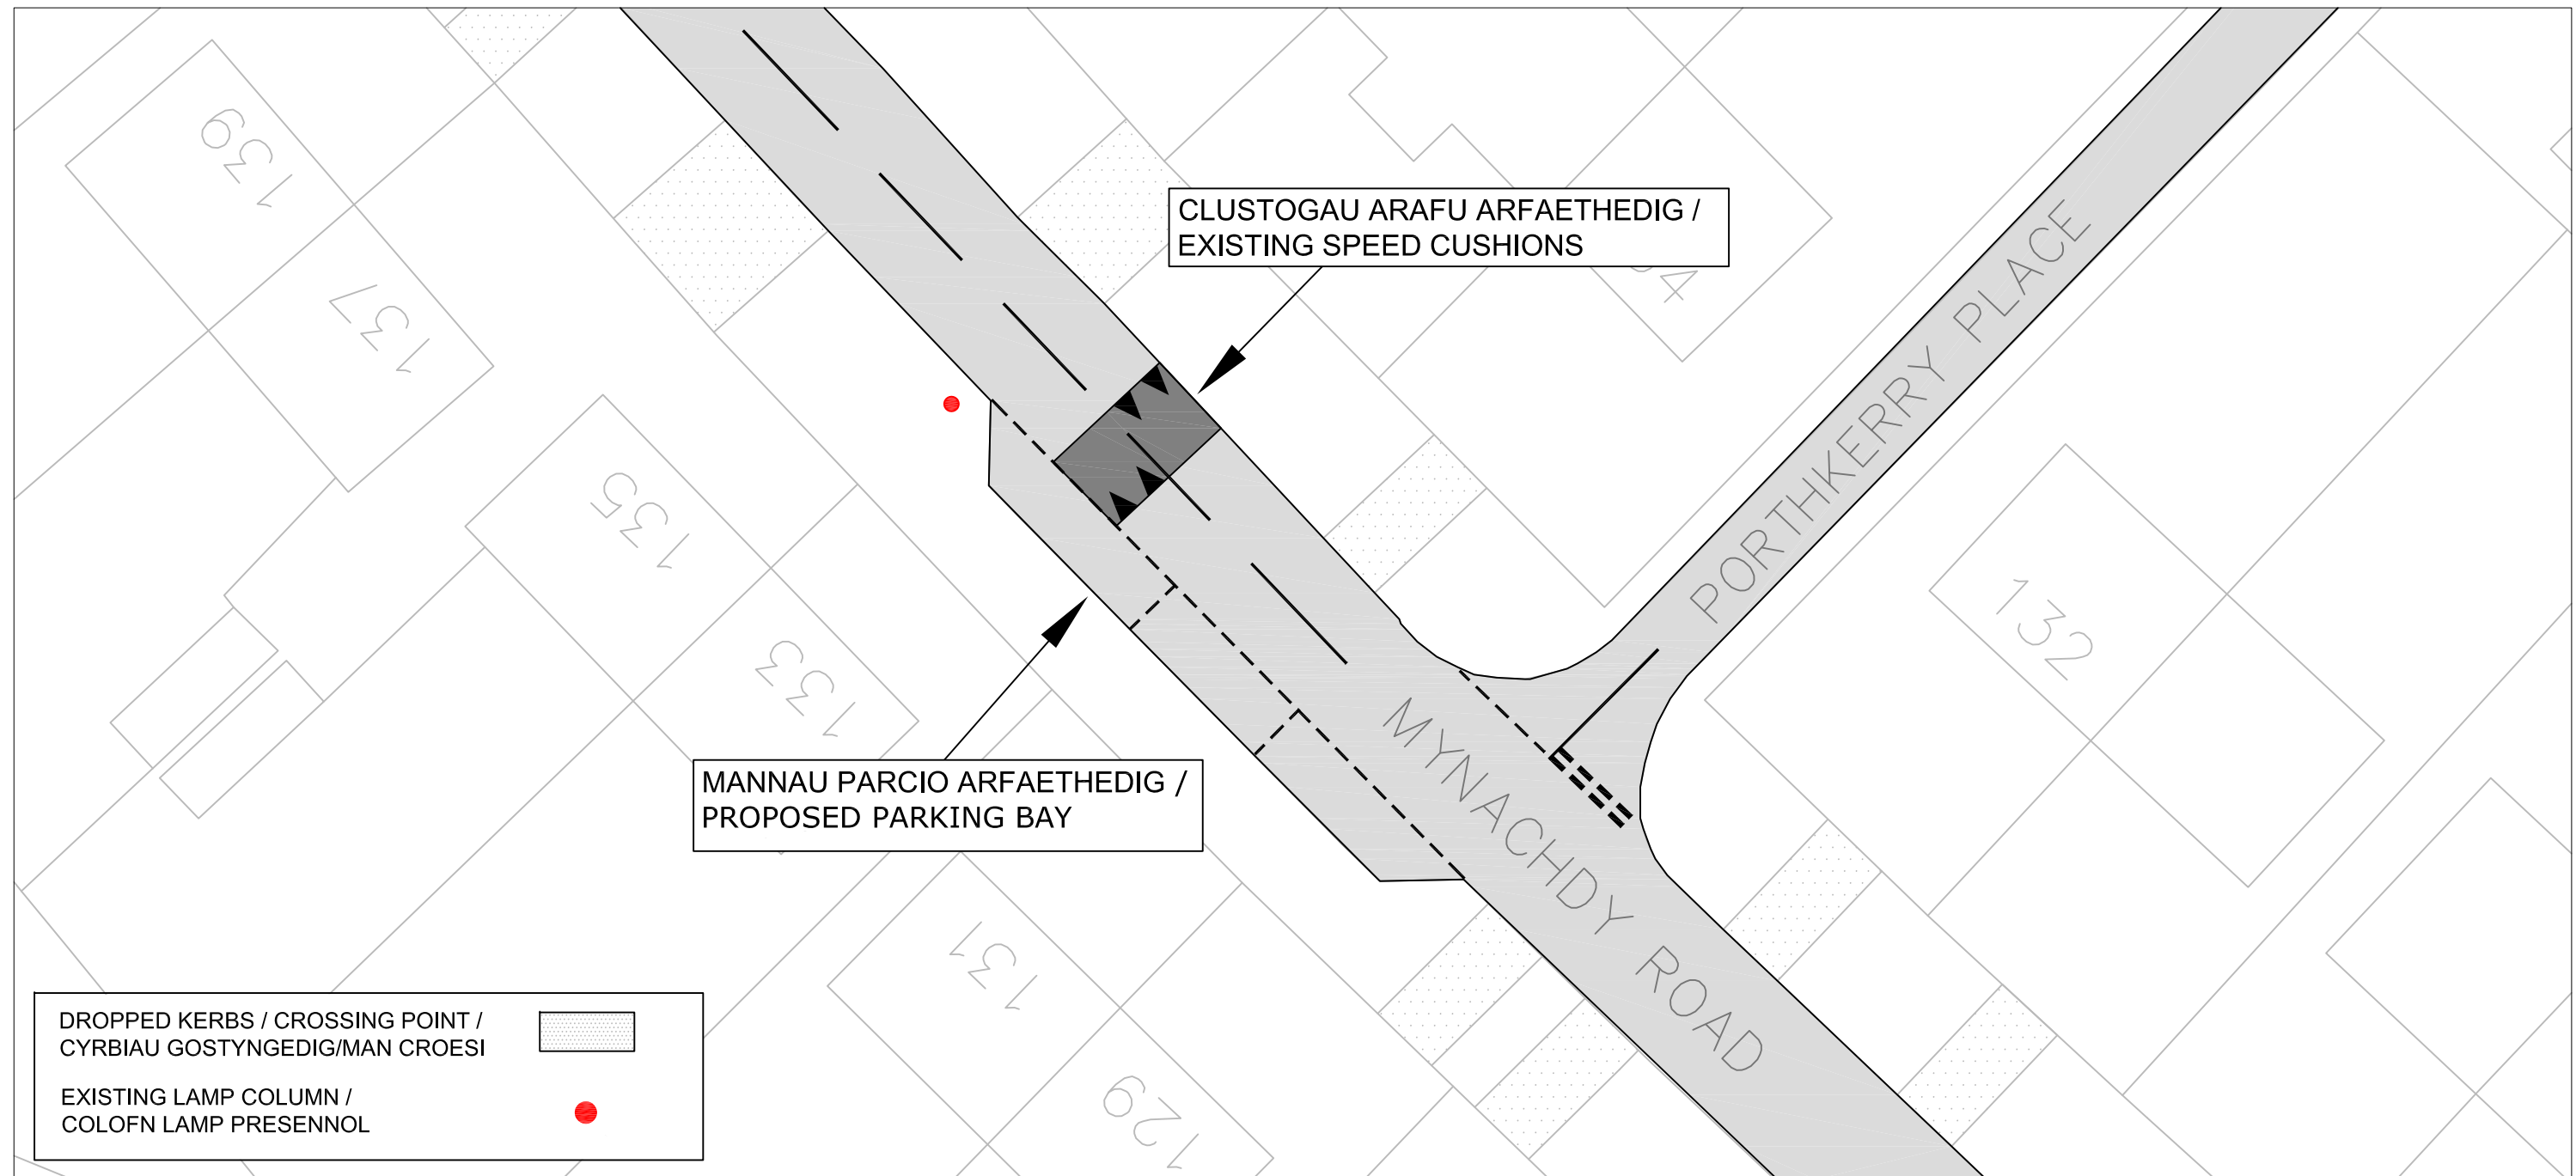

**Following the recent consultation on a traffic management proposal, the Council is preparing to implement the scheme based on the plan shown.**

Further details about this consultation are available at [www.cardiff.gov.uk/TransportProjects](http://www.cardiff.gov.uk/TransportProjects) using the 'view consultations' link. Alternatively, please e-mail [TransportProjects@cardiff.gov.uk](mailto:TransportProjects@cardiff.gov.uk) or telephone 029 2087 3354 to request a paper copy of the post-consultation report.