

**THE COUNTY COUNCIL OF THE CITY AND COUNTY OF CARDIFF
PUBLIC PATH (THE REAR OF 23 AND 27-33 CANTON COURT) GATING
ORDER 2010**

The County Council of the City and County of Cardiff ("the Council") in exercise of its powers under Section 129A of the Highways Act 1980 ("the Act") and all other enabling powers for the purposes of reducing crime and antisocial behaviour hereby makes the following Order:

1. This Order shall come into operation on the 14 January 2011.
2. The public right of way along the highways described in Schedule 1 will be restricted at all times by the erection of barriers.
3. An alternative route for pedestrian access is described in Schedule 2.
4. Those persons described in Schedule 3 shall be exempt from the provisions of this Order.
5. The Council is hereby authorised to install, operate and maintain a barrier at each end of the highway to enable the enforcement of the restriction.
6. The conditions set out in Section 129A (3) of the Act have been complied with for the purpose of making this Order.

Schedule 1

The highways to be gated are:

Alleyway to the rear of 23 and 27-33 Canton Court, Riverside Cardiff ST169764/ST170764 (ordnance survey reference no)

Schedule 2

The alternative route:

Alternative routes will be via the highways situated in front of 23-33 Canton Court, Riverside, Cardiff as set out in the Plan annexed to this Order


Schedule 3


The restriction referred to in paragraph 2 above shall not apply to the occupiers of premises adjoining or adjacent to the relevant highways, an officer of the Council, the Police, and Fire or Ambulance Services who have cause to use the passageway in the performance of their statutory powers and duties and any statutory undertaker requiring access to their apparatus.

Dated this *29th* day of *DECEMBER* 2010

THE COMMON SEAL OF THE
COUNTY COUNCIL OF THE
CITY AND COUNTY OF
CARDIFF was hereunto affixed in
the presence of:-

Authorised signatory

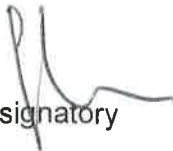

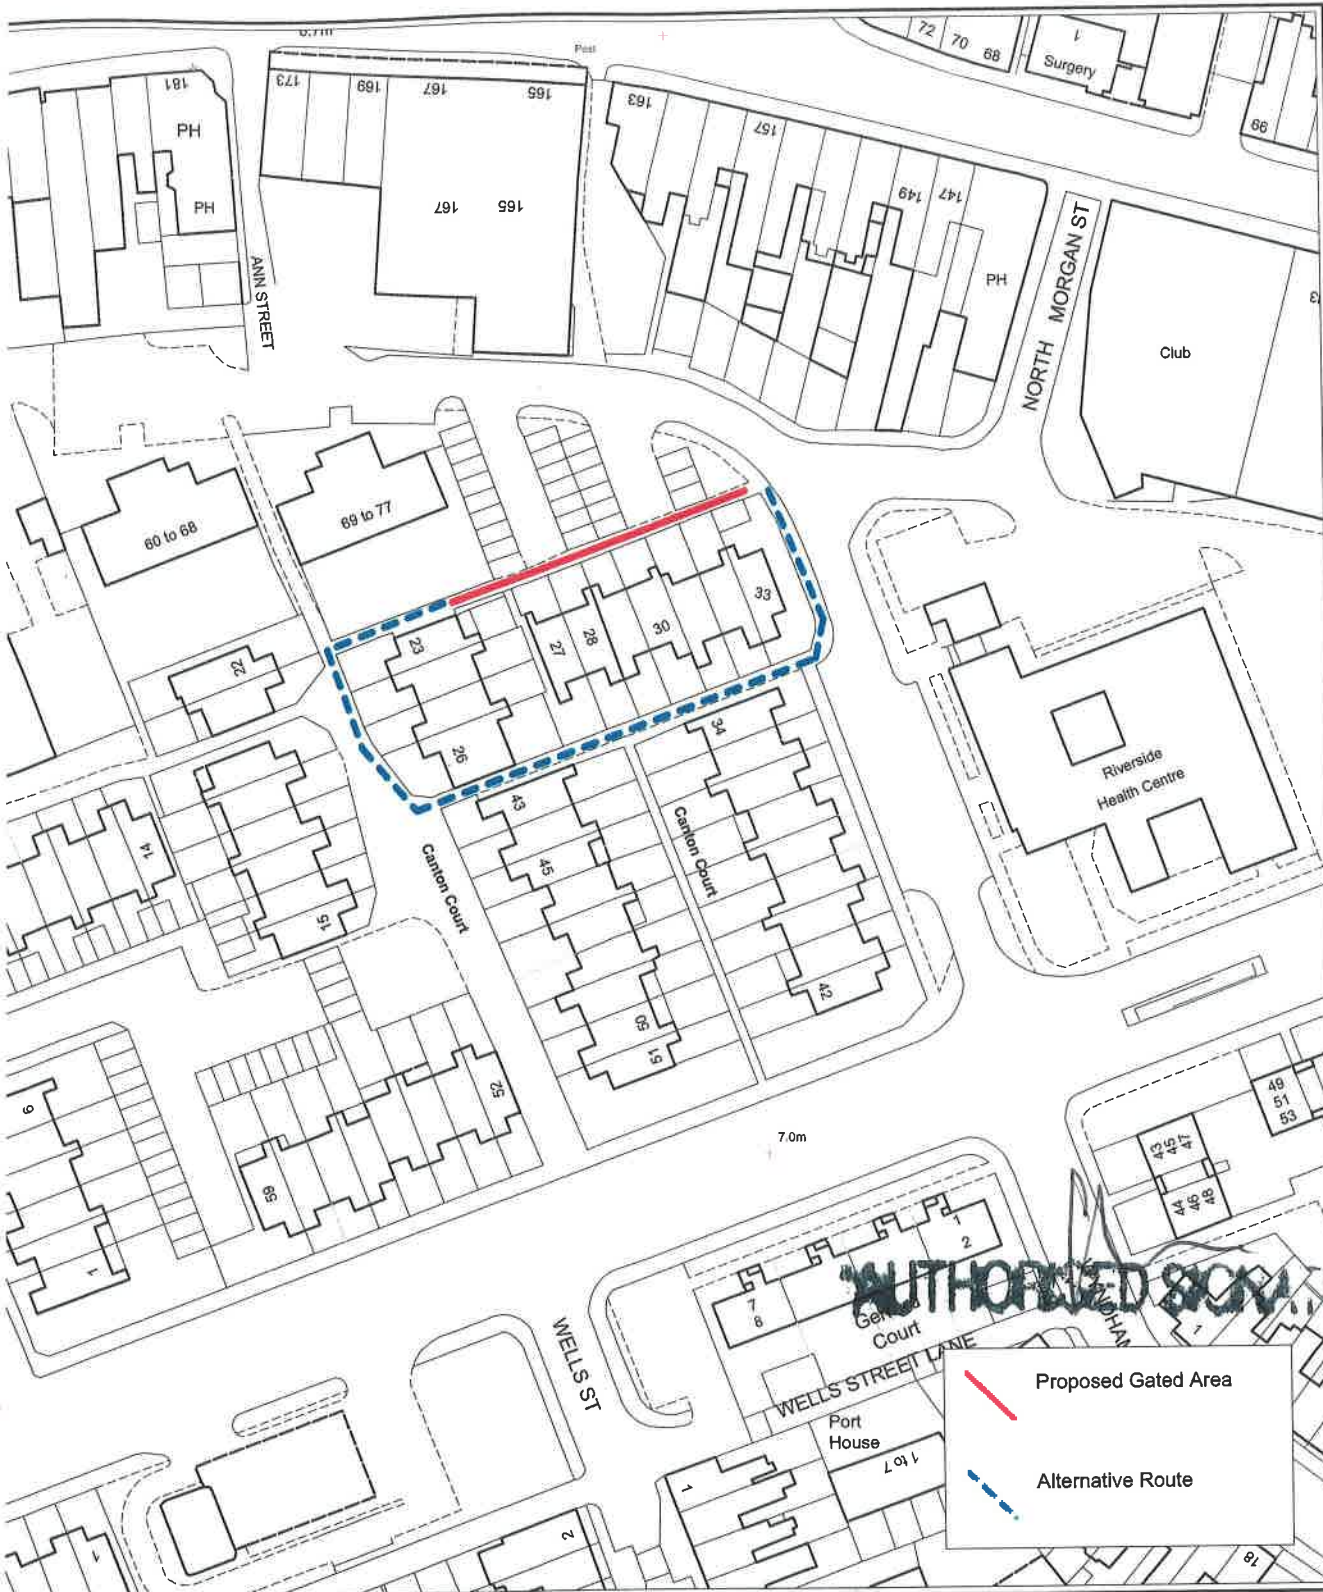

Proposed Gated Area

Alternative Route

CHIEF EXECUTIVE
 Jon House.
 County Hall
 Atlantic Wharf
 Cardiff CF10 4UW
 Tel: 029 20872000

CARDIFF COUNTY COUNCIL
CYNGOR SIR CAERDYDD



Title:

Drawn by: Cardiff Council
 Date: 28/09/10
 Scale: 1:1000
 Centre Coords: 316969 / 176411
 Drawing No.:

Produced from Ordnance Survey material with the permission of Ordnance Survey the Controller of Her Majesty's Stationery Office © Crown Copyright. Unauthorised reproduction infringes Crown Copyright and may lead to prosecution or civil proceedings.

This copy is produced specifically to supply County Council information NO further copies may be made.

10023376 (2010).