

## **Heol Llanishen Fach - Bollard Scheme**

### **Description of Scheme Proposal**

Concerns have been received from Local Ward Members regarding road safety in the vicinity of Heol Llanishen Fach (near Sainsbury's) around the junction of Thornhill Road. Vehicles have been identified to drive over the footway whilst vehicles are waiting to turn into the commercial development (Sainsbury's) car park. Therefore it is proposed to extend the existing bollard scheme that was installed on the footway on Heol Llanishen Fach (near Sainsbury's) in order to prevent vehicles from driving over the footway at this location.

There have also been concerns raised regarding vehicles parking on the footway that is located on the exit road/lane of Llanishen Fach Primary School, which restricts visibility for pedestrians crossing the road between 127 and 129 Heol Llanishen Fach and forces pedestrians to walk into the road. It was also identified that vehicles illegally drive over the footway onto the pedestrian area in front of the commercial premises; it is assumed that vehicles undertake this manoeuvre to load / unload to adjacent commercial premises. However, there are significant lengths of double yellow lines located on both sides of Heol Uchaf for which allow vehicles to load / unload to the adjacent commercial premises.

It is therefore proposed to introduce bollards along the footway on the exit road / lane of Llanishen Fach Primary School between 127 and 129 Heol Llanishen Fach and also on the pedestrian area adjacent to the existing controlled crossing located on Heol Llanishen Fach.

The implementation of this project will improve road safety particularly for pedestrians.

### **Additional Information about traffic management measures**



**Bollard.** This is a post made of various materials and is used to deter vehicles being driven onto the footway or verge.

**Mae'r Cyngor yn ymgynghori ar y cynnig i weithredu cynllun rheoli traffig yn selliedig ar y cynllun.**

Mae rhagor o fanylion am yr ymgynghori hwn ar gael yn [www.caerdydd.gov.uk/Projectautrafnidiaeth](http://www.caerdydd.gov.uk/Projectautrafnidiaeth) ar y ddolen 'gweld ymgynghoriadau'. Fel arall, e-bostiwch [Projectautrafnidiaeth@caerdydd.gov.uk](mailto:Projectautrafnidiaeth@caerdydd.gov.uk) neu ffoniwch 029 20873289 i ofyn am gopi papur. Os hoffech wneud unrhyw sylwadau am y cynnig rhowch wybod i ni erbyn **15/08/2017**.

Allwedd:

- Bolard Arfaethedig
- Bolard Presennol
- Stand Beiciau Presennol

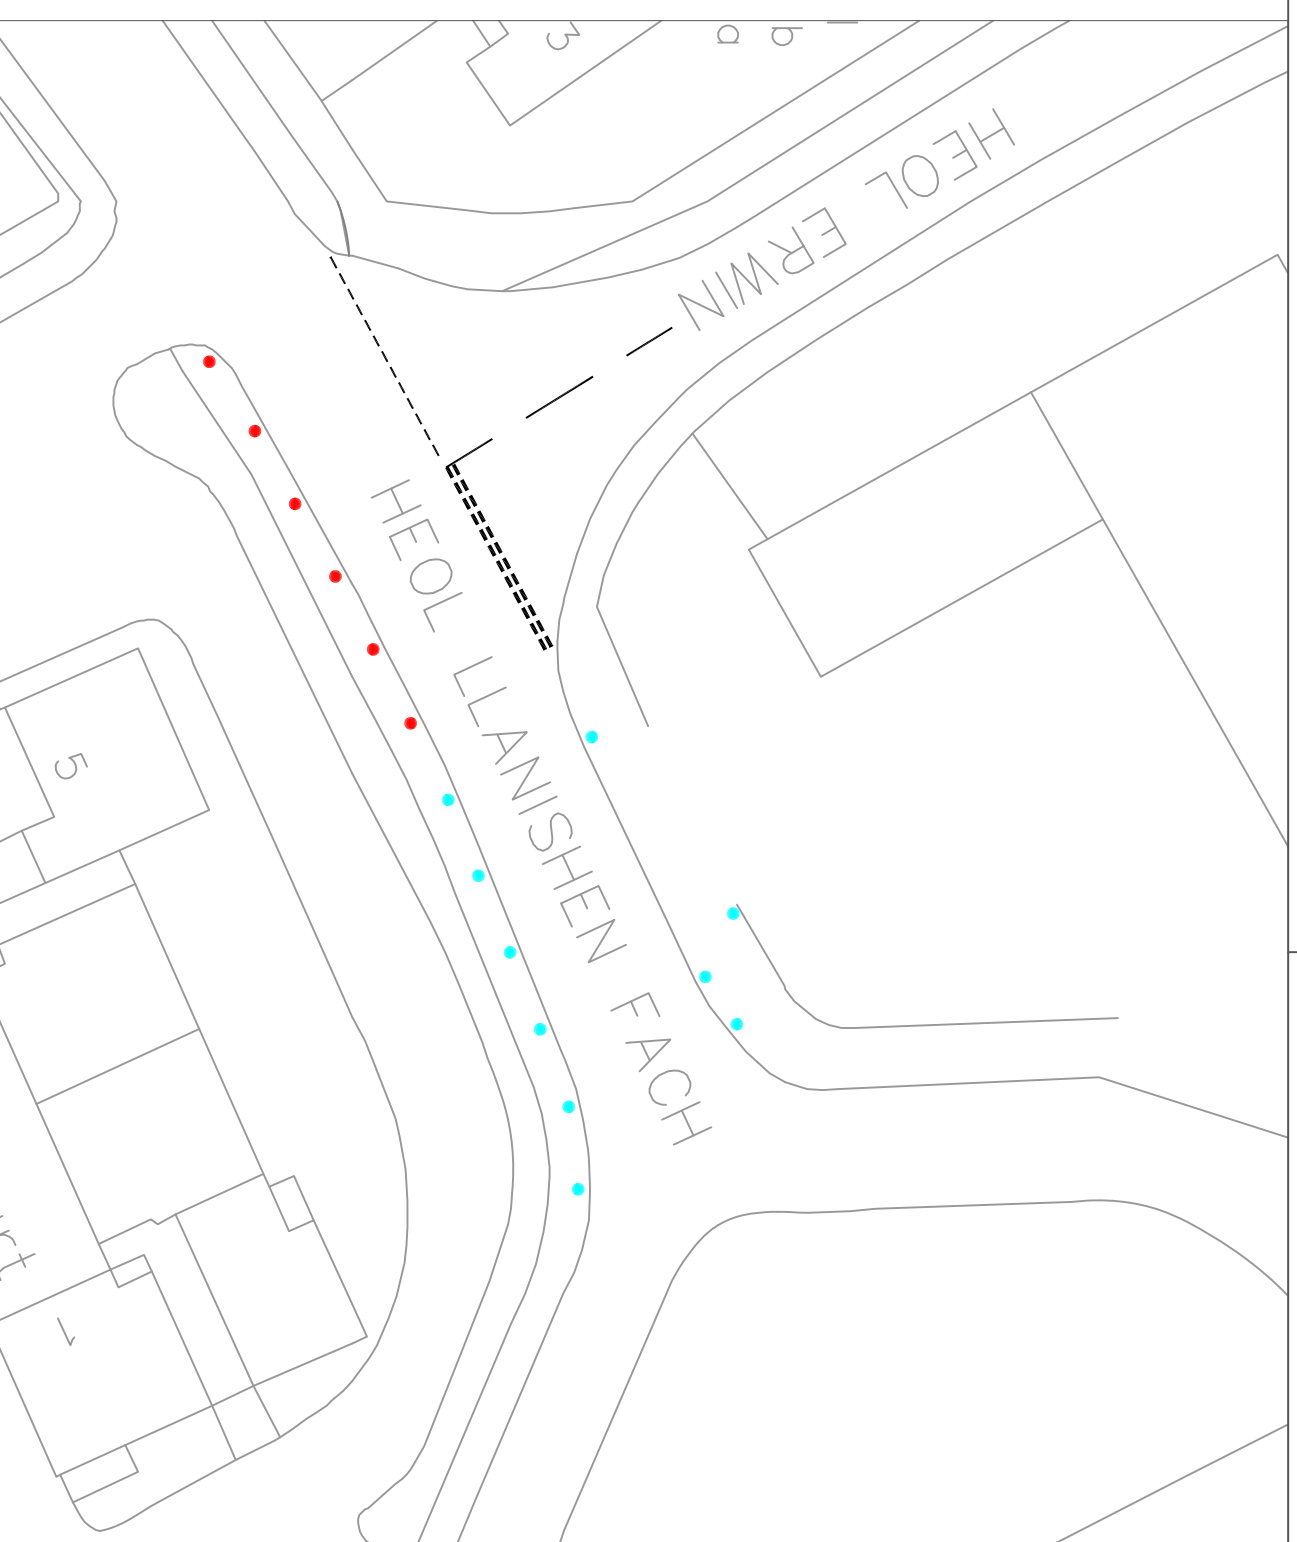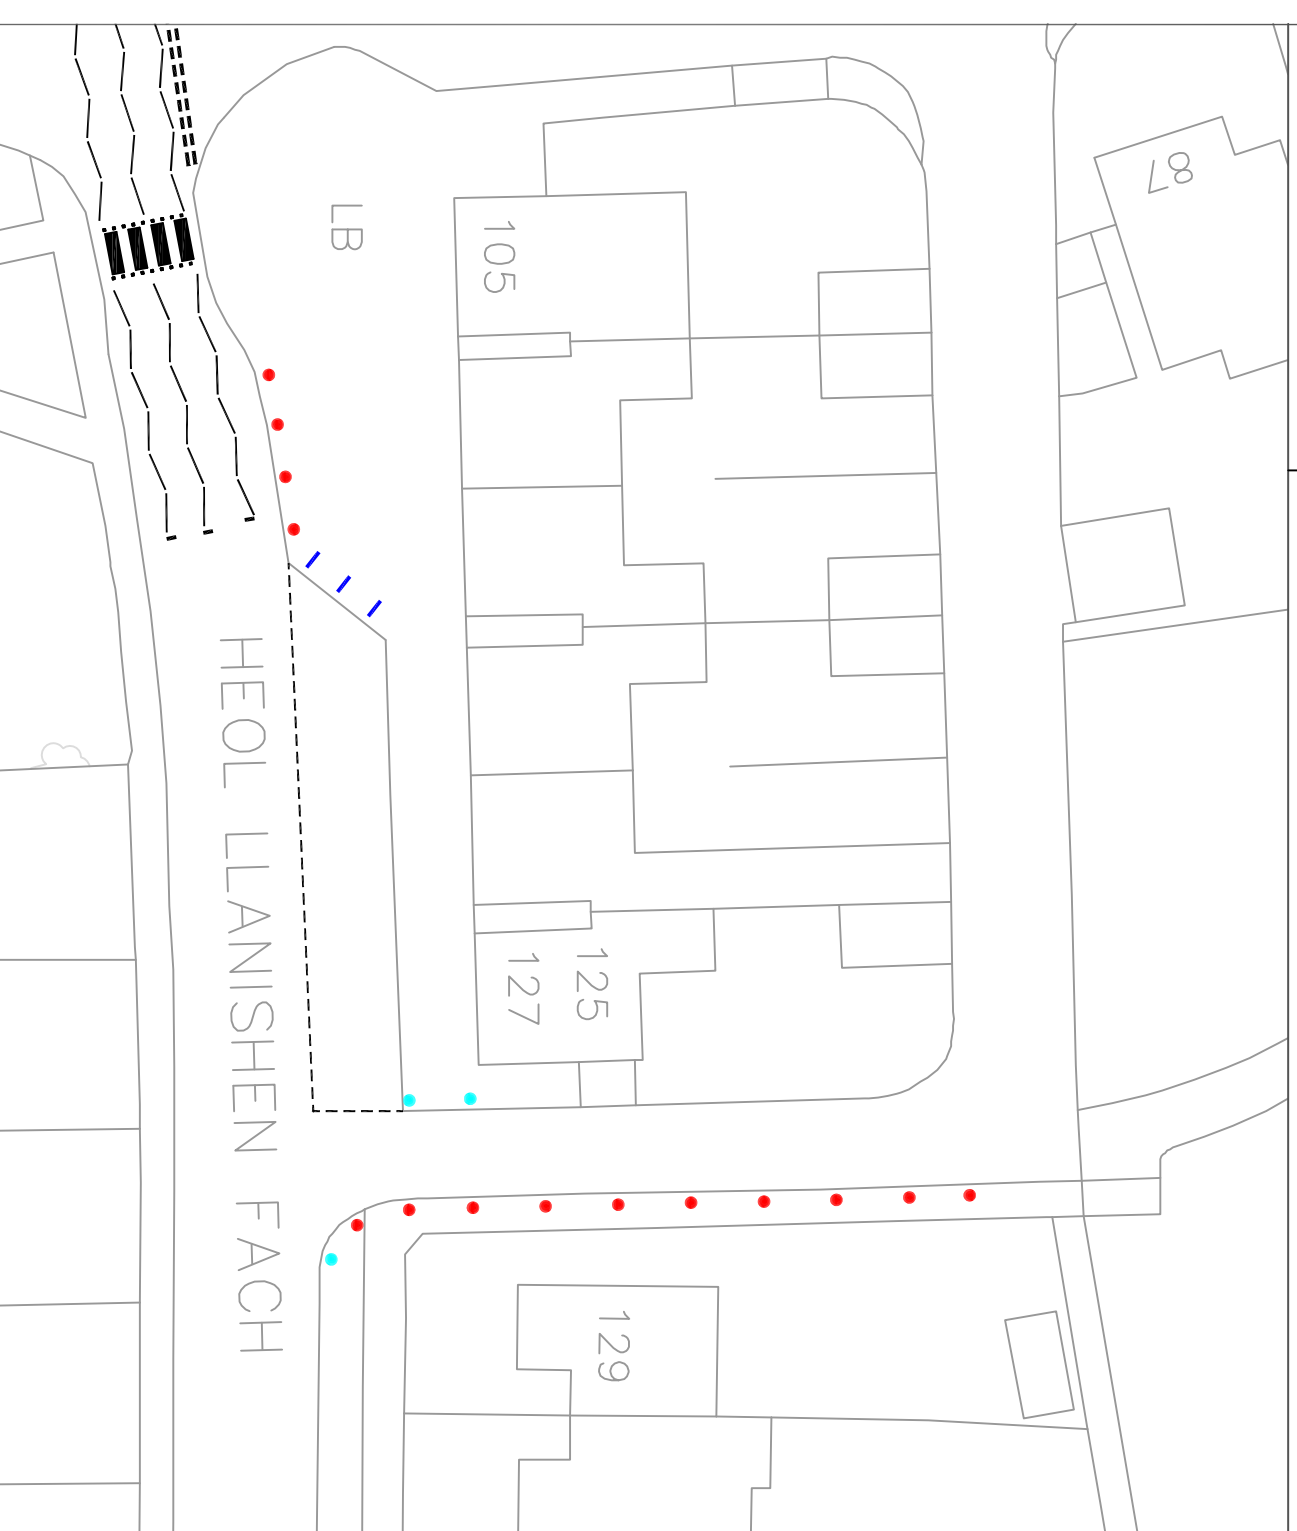

**The Council is consulting on the proposal to implement a traffic management scheme based on the plan shown.**

Further details about this consultation are available at [Cardiff.gov.uk/TransportProjects](http://Cardiff.gov.uk/TransportProjects) using the 'view consultations' link. Alternatively, please e-mail [TransportProjects@cardiff.gov.uk](mailto:TransportProjects@cardiff.gov.uk) or telephone 029 2087 3289 to request a paper copy. If you would like to make any comments about this proposal please let us know by **15/08/2017**.

KEY:

- Proposed Bollard
- Existing Bollard
- Existing Cycle Stand