

Adroddiad Ymgynghori

Willowbrook Drive (Ger Wern Gethin Lane) Adran 106

Rhif Project: CO17006

Cynhaliwyd ymgynghoriad ar y cynigion cynllun uchod rhwng 11 a 25 Medi 2017. Ni dderbyniwyd ymateb gan y cyhoedd.


Ar y sail hon, bwrw ymlaen gyda'r cynnig fel y nodir yn y cynllun ymgynghori

Yn dilyn ymgynghoriadau diweddar ar gynnis rheoli traffig, mae'r Cyngor yn paratoi i weithredu'r cynllun rheoli traffig yn seiliedig ar y cynllun diwygiedig a welir.

A Proud Capital
Prifddinas Falch



Mae rhagor o fanylion am yr ymgynghori hwn ar gael yn www.caerdydd.gov.uk/Projectautrafnidiaeth ar y ddolen 'gweld ymgynghoriadau'. Fel arall, e-bostiwch Projectautrafnidiaeth@caerdydd.gov.uk neu ffoniwch 029 2087 3250 i ofyn am gopi papur o'r adroddiad ymgynghori.

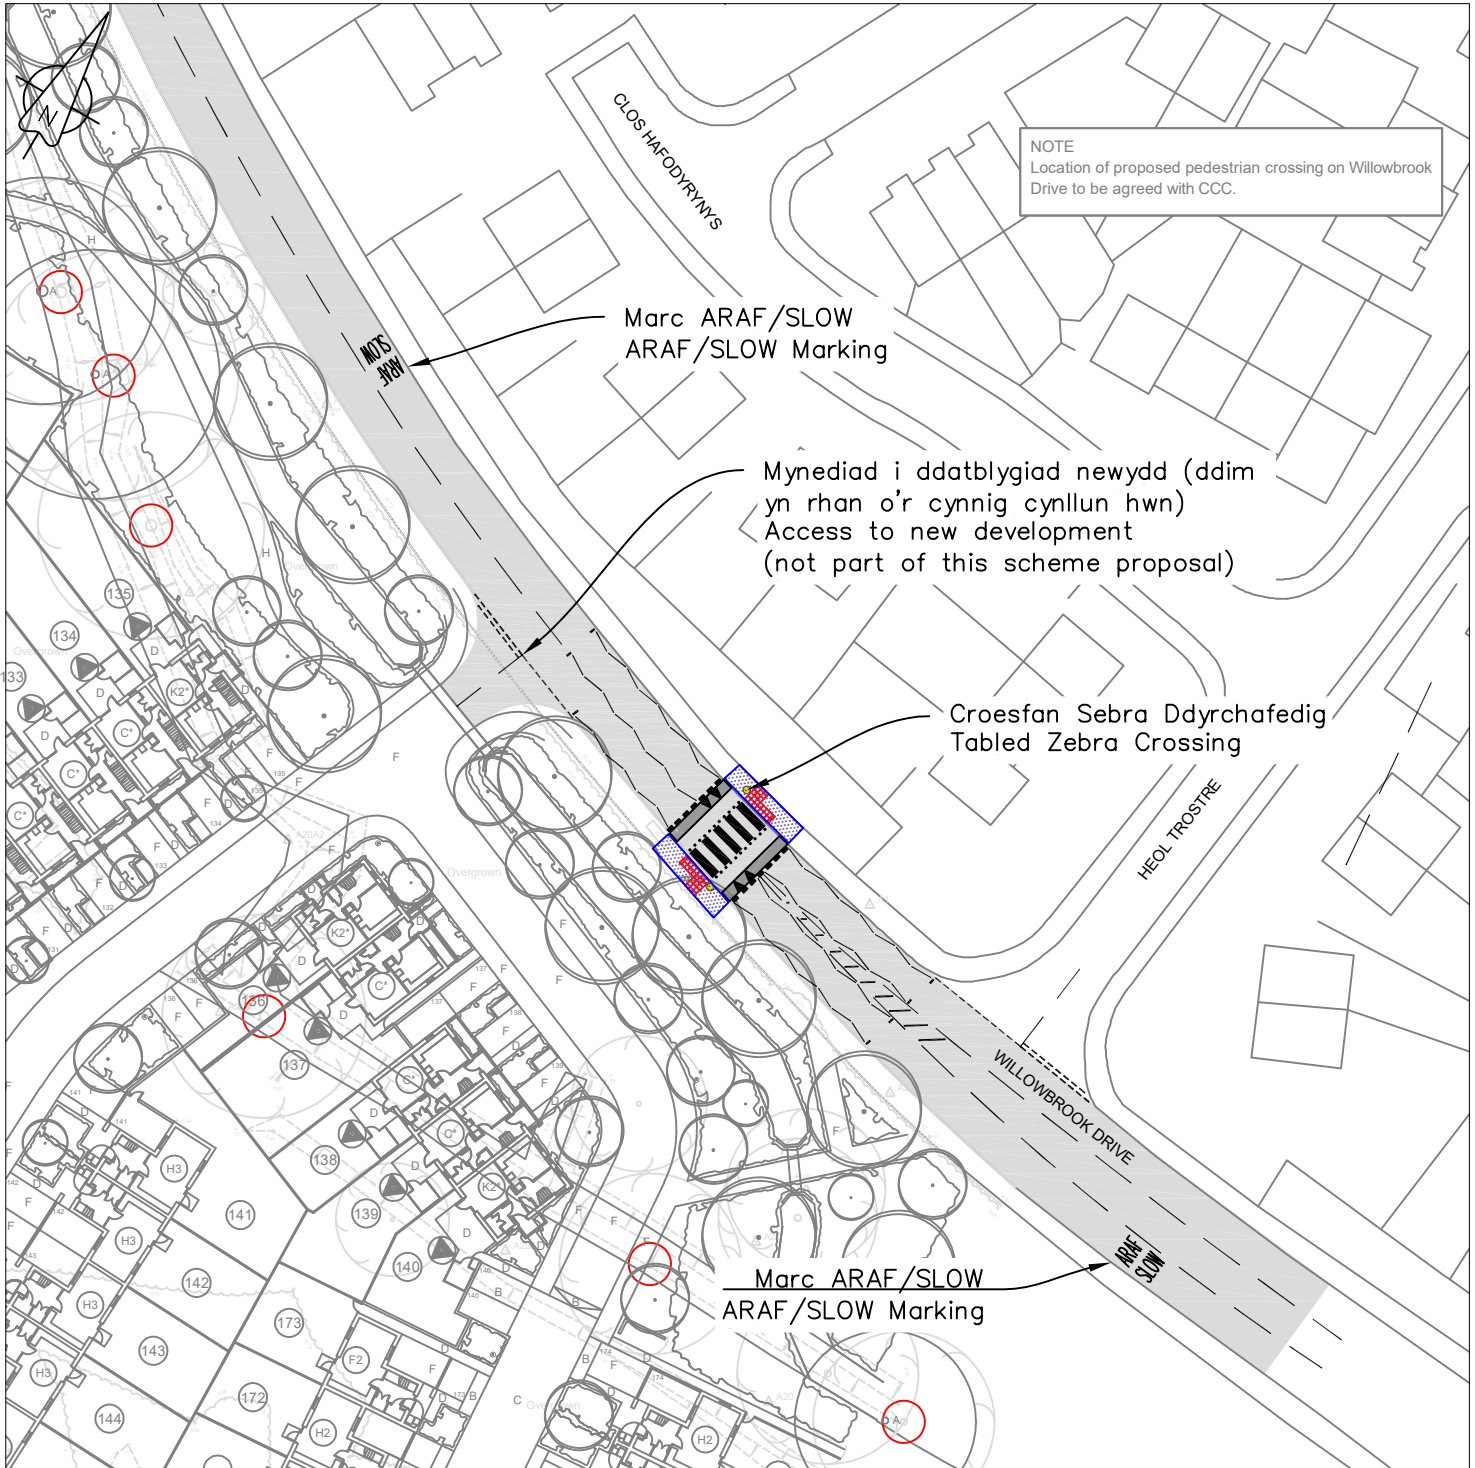

Following the recent consultation on a traffic management proposal, the Council is preparing to implement the scheme based on the revised plan shown.

Further details about this consultation are available at www.cardiff.gov.uk/TransportProjects using the 'view consultations' link. Alternatively, please e-mail TransportProjects@cardiff.gov.uk or telephone 029 2087 3250 to request a paper copy of the post-consultation report.