


**DANGER** Refer to the Pre Construction Health & Safety Information Pack

Significant Risks:

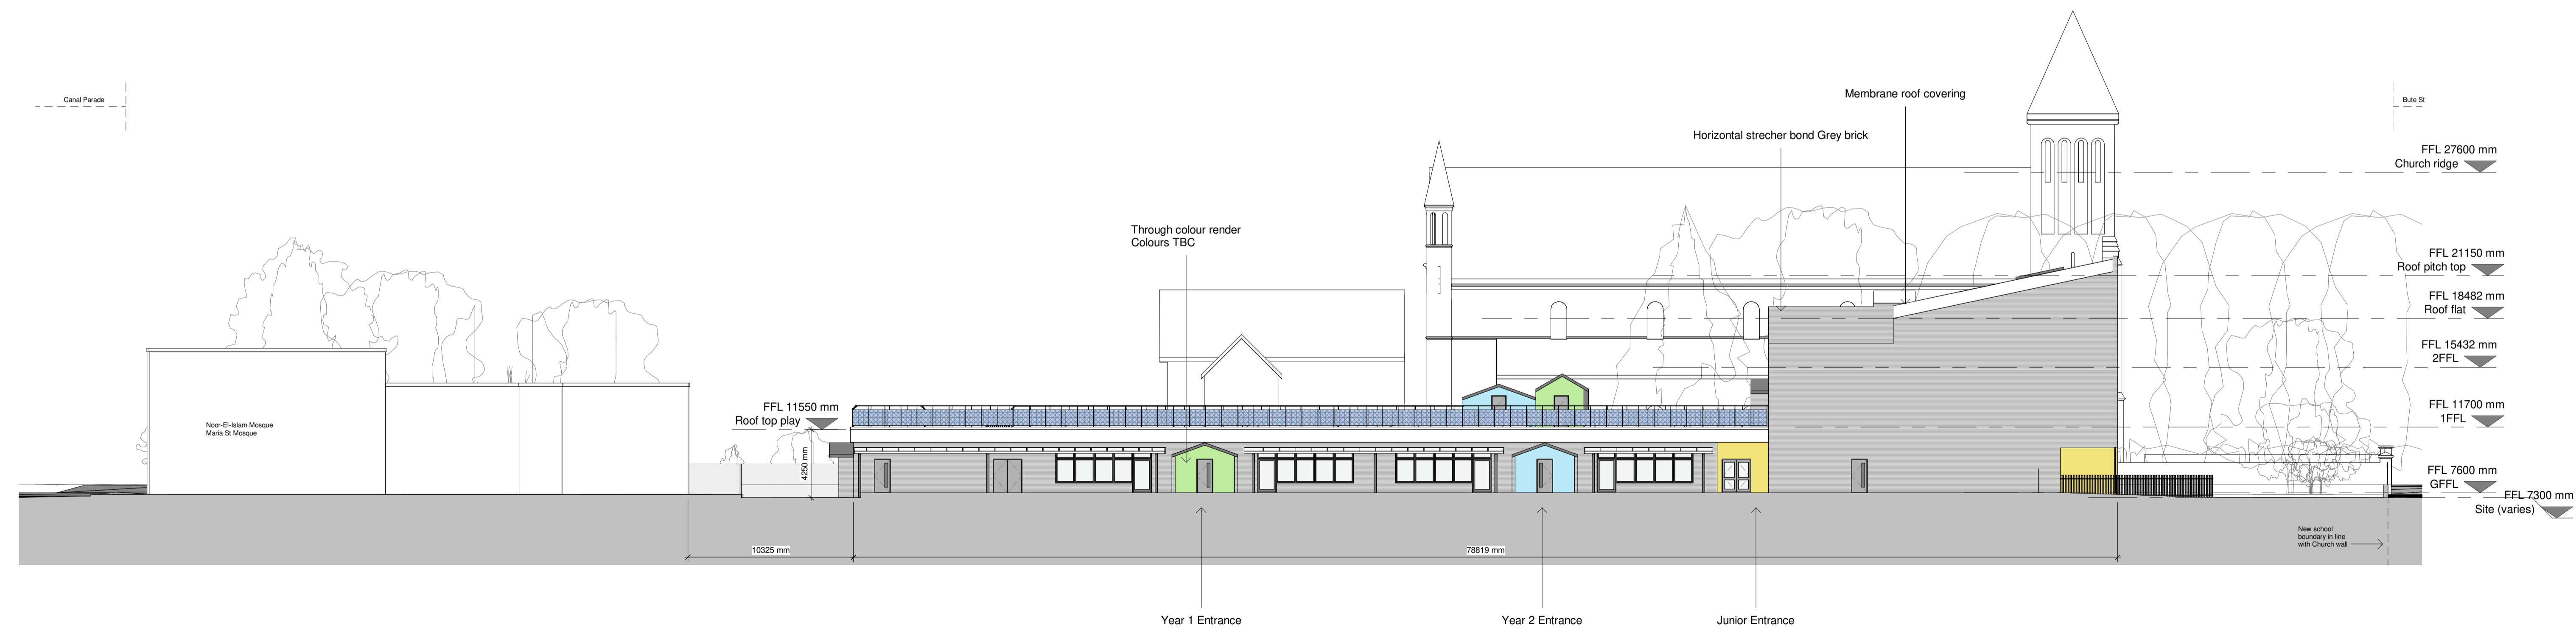

**Proposed North East Elevation (main)**  
1 : 200



**Proposed South East Elevation**  
1 : 200

Project	Originator	Zone	Level	Type	Role	Number	Description	Suitability	Revision
1648	CCC	XX	ZZ	DR	A	0005	ELES	S2	
filepath Y:\DESIGN + CONSTRUCTION\LINE PROJECTS FROM 01 04 15\1648 St Mary the Virgin Band 02_Shared\Coordination_Models_Drawings									
scale	1 : 200 @A1			drawn	AT				
date	06/09/19			checked	MS				
Project Title				St Mary the Virgin Primary School			Detail		
				Proposed Elevations 01					

rev/date/by  
revision

This map is reproduced from Ordnance Survey material with the permission of Ordnance Survey on behalf of the Controller of Her Majesty's Stationary Office © Crown Copyright. Unauthorised reproduction infringes Crown copyright and may lead to prosecution or civil proceedings. Cardiff Council, LA290006, 2001.

FS 25745  
COPYRIGHT OF CARDIFF COUNCIL. ALL RIGHTS RESERVED.

**CARDIFF CAERDYDD**  
Jeff Townsend  
RHEOLWR GWETHREDOL DROS DRŵ  
ACTING OPERATIONAL MANAGER

Do not scale drawing except for Planning Application purposes  
Newydd y Stry, Glanfaen Iwerydd, Cardiff, CF10 4LW  
Telephone: 029 2233 0200