
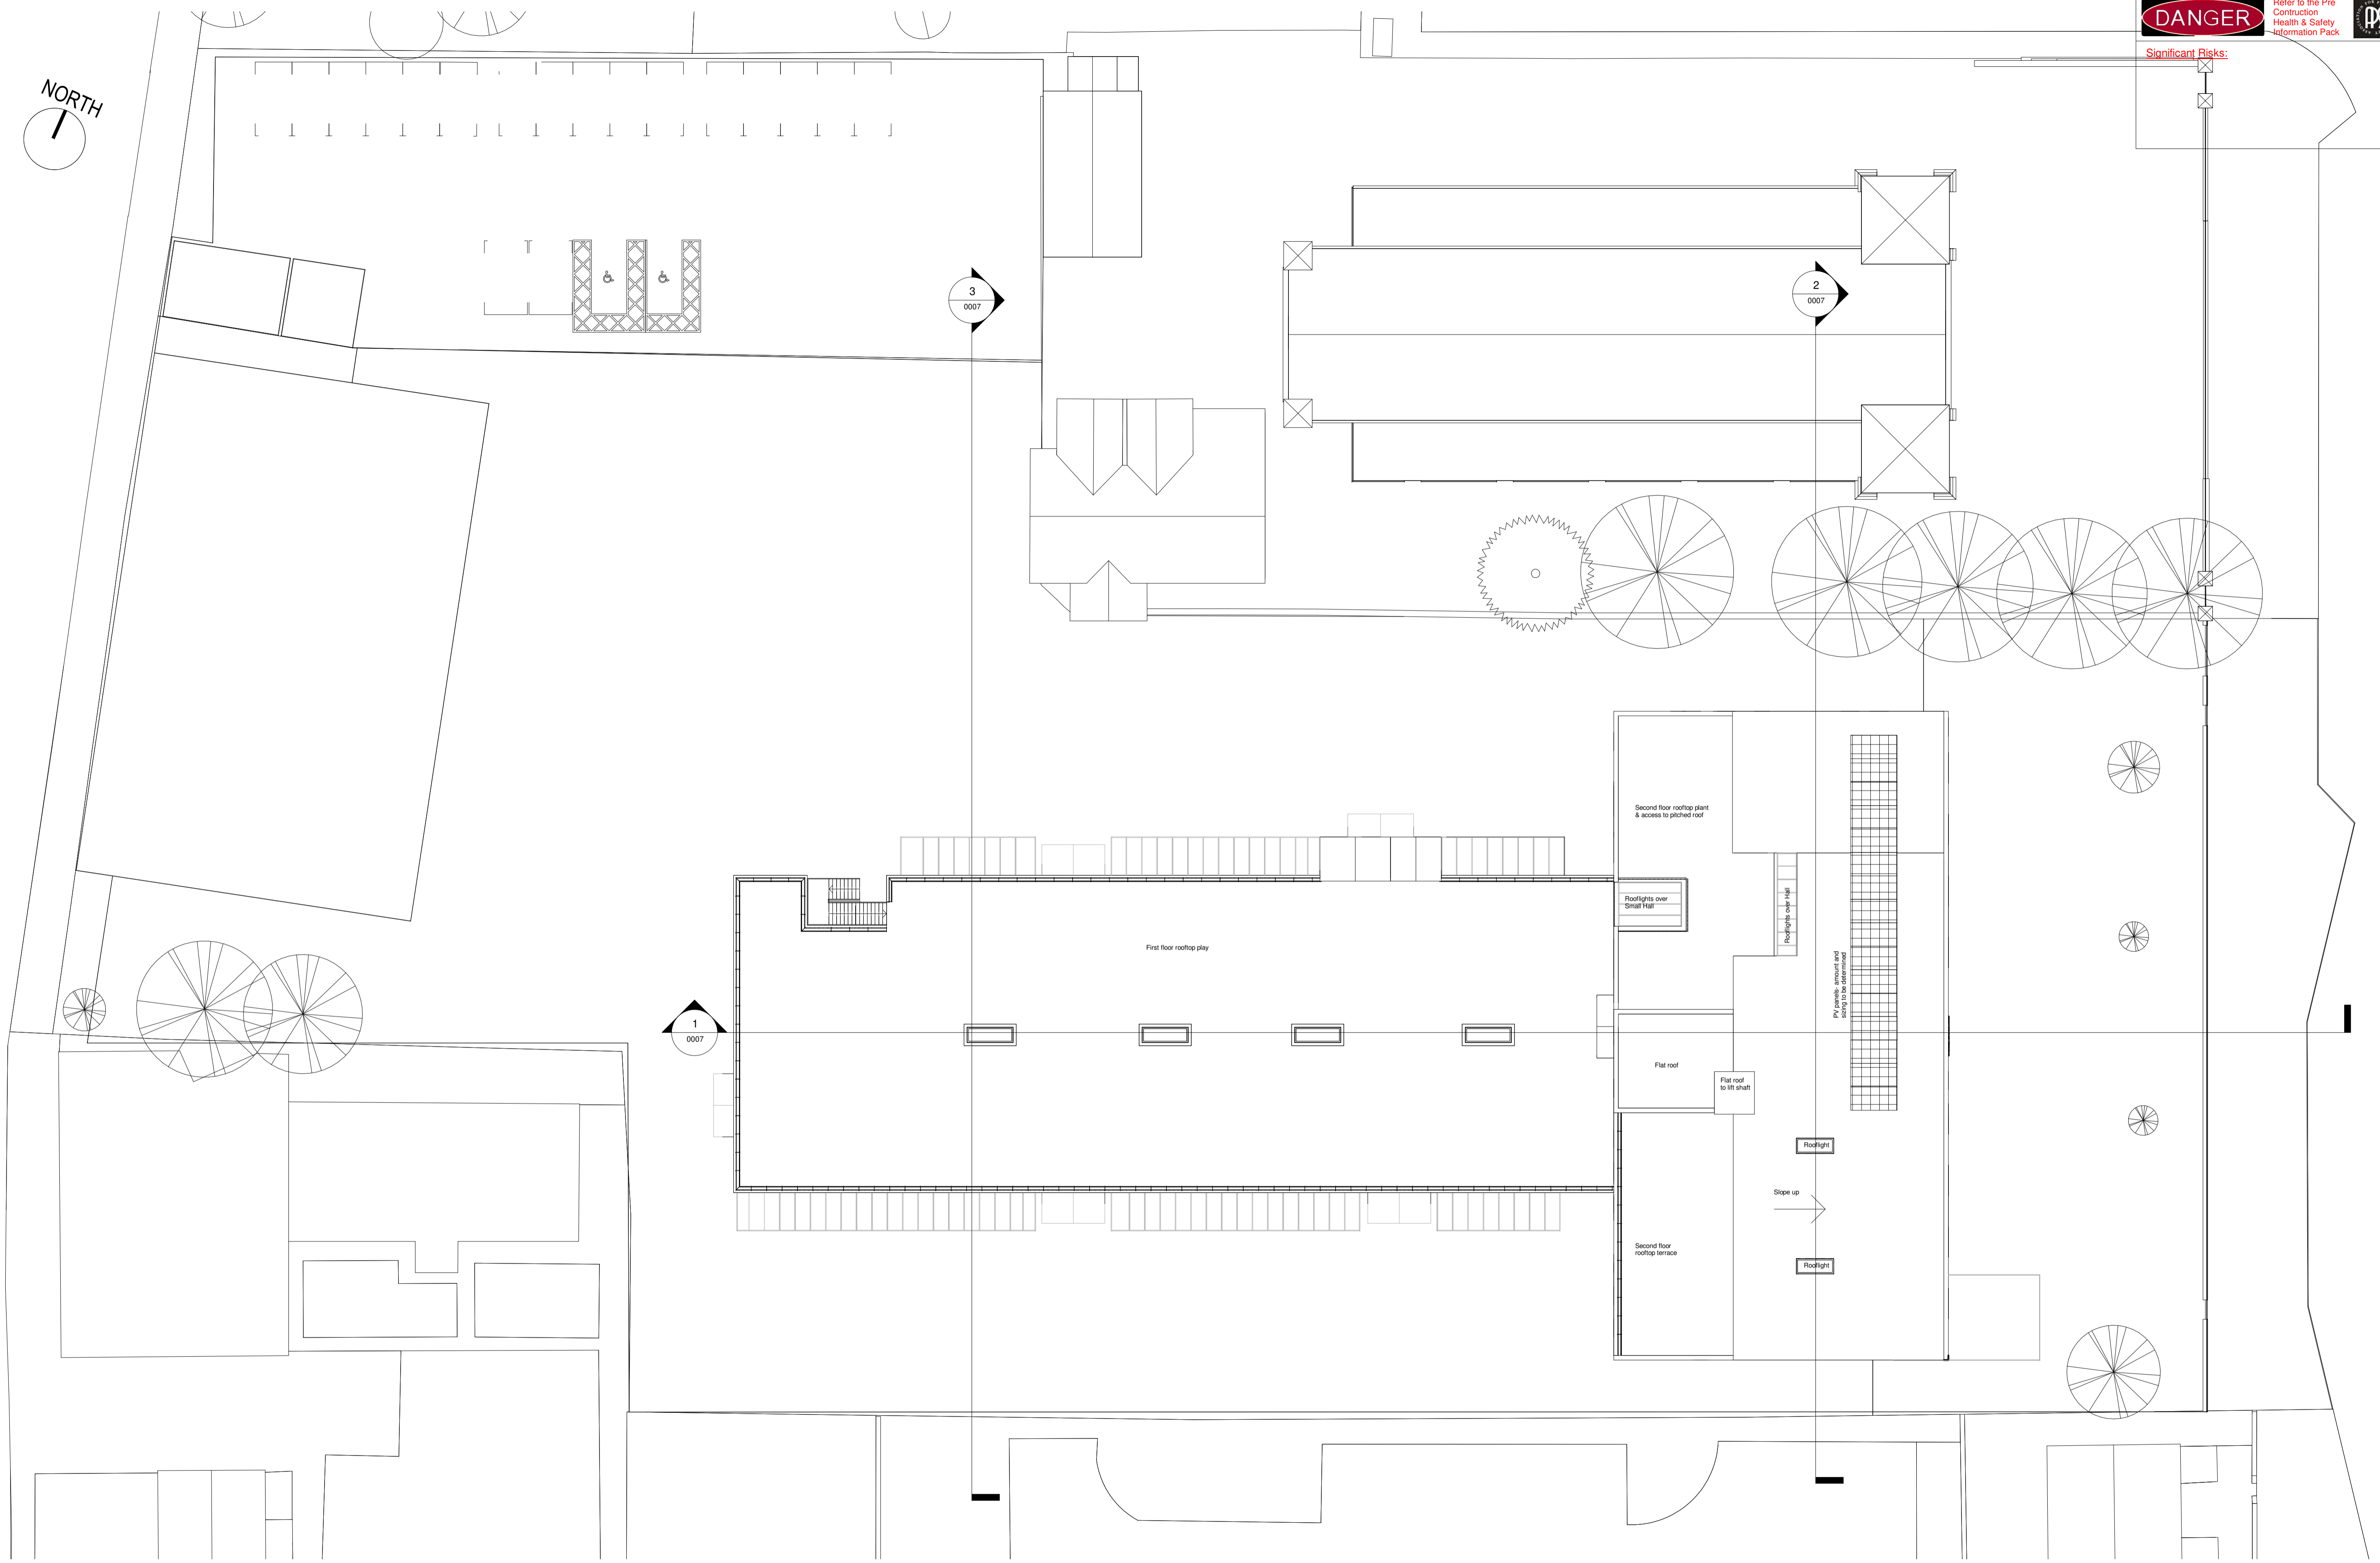


Significant Risks:

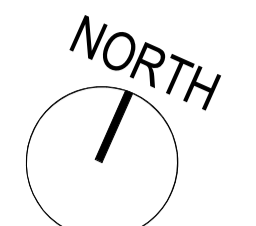

rev/date/by
revision

This map is reproduced from Ordnance Survey material with the permission of Ordnance Survey on behalf of the Controller of Her Majesty's Stationary Office © Crown Copyright. Unauthorised reproduction infringes Crown copyright and may lead to prosecution or civil proceedings. Cardiff Council, LA29026, 001.

JEFF TOWNSEND
ACTING OPERATIONAL MANAGER

Do not scale drawing except for Planning Application purposes
Neuadd y Sŵ, Glanfa'r Iwerydd, Caerdydd, County Hall, Atlantic Wharf, Cardiff, CF10 4LW
Telephone: 029 2223 0200

Project	Originator	Zone	Level	Type	Role	Number	Description	Suitability	Revision
1648	CCC	XX	ZZ	DR	A	0004	ROOF	S2	
filepath Y:\DESIGN + CONSTRUCTION\LIVE PROJECTS FROM 01 04 15\1648 St Mary the Virgin Band 02_ShardCoordination_Models_Drawings									
scale	drawn	Detail							
1 : 200 @A1	AT	St Mary the Virgin Primary School							
date	checked	Proposed Roof Plan							
06/09/19	MS								