


Cardiff to Newport Sustainable Transport Corridor

Bus Corridor, Cycleway 2 and Controlled Parking Zones


Concept design - Stuttgarter Strasse/ Dumfries Place

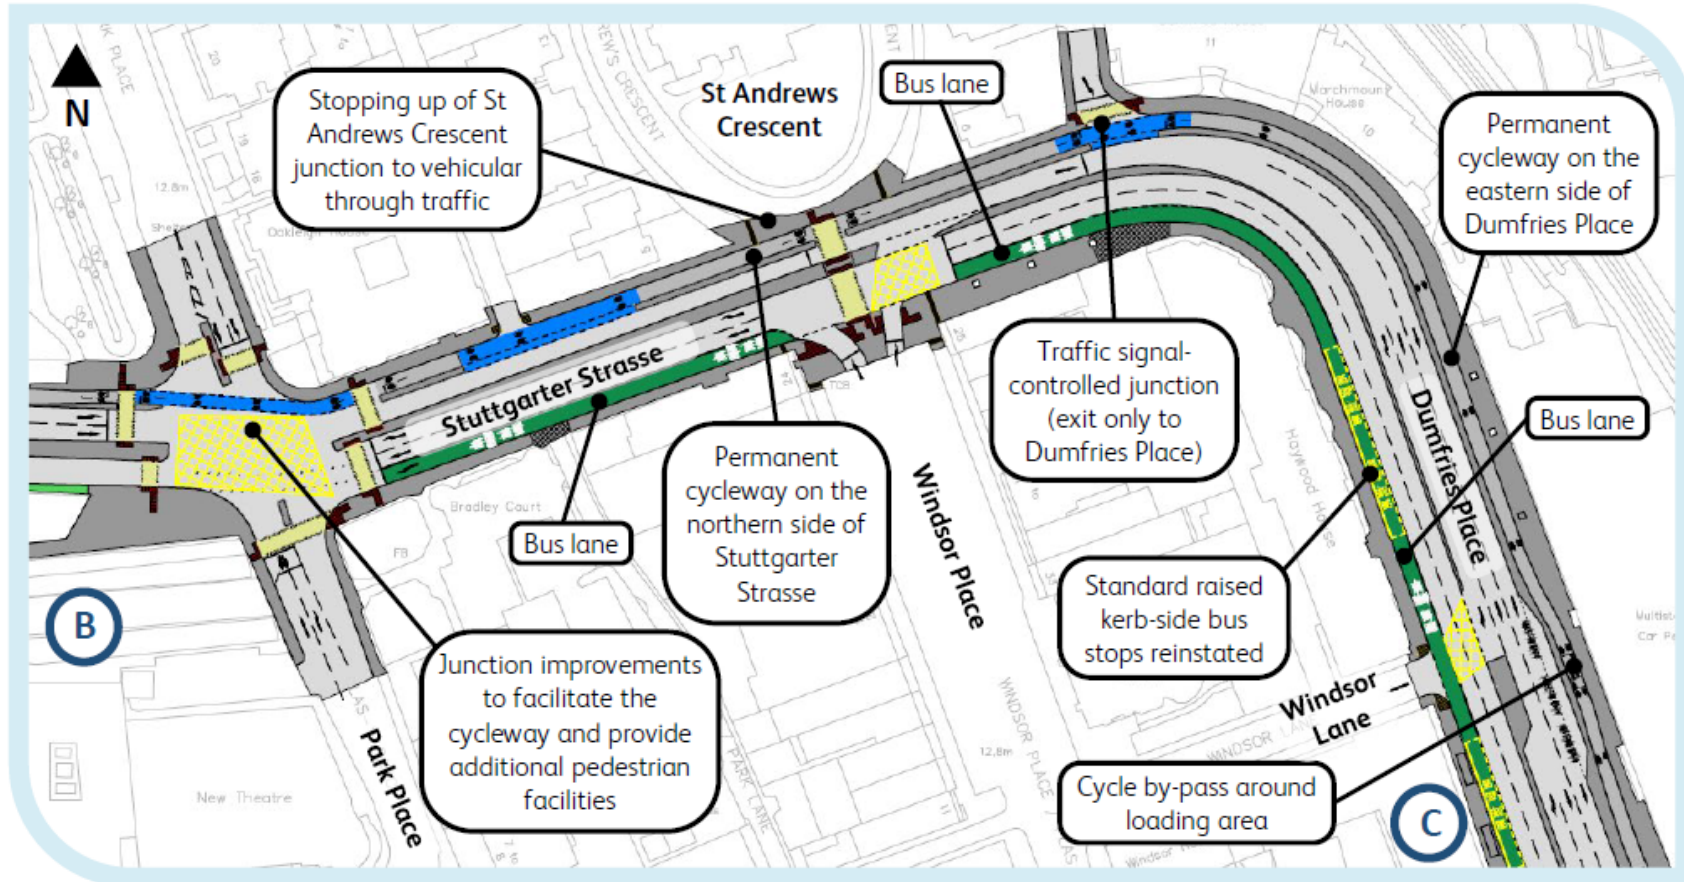

Cardiff to Newport Sustainable Transport Corridor

Bus Corridor, Cycleway 2 and Controlled Parking Zones


Concept design - Station Terrace / Newport Road

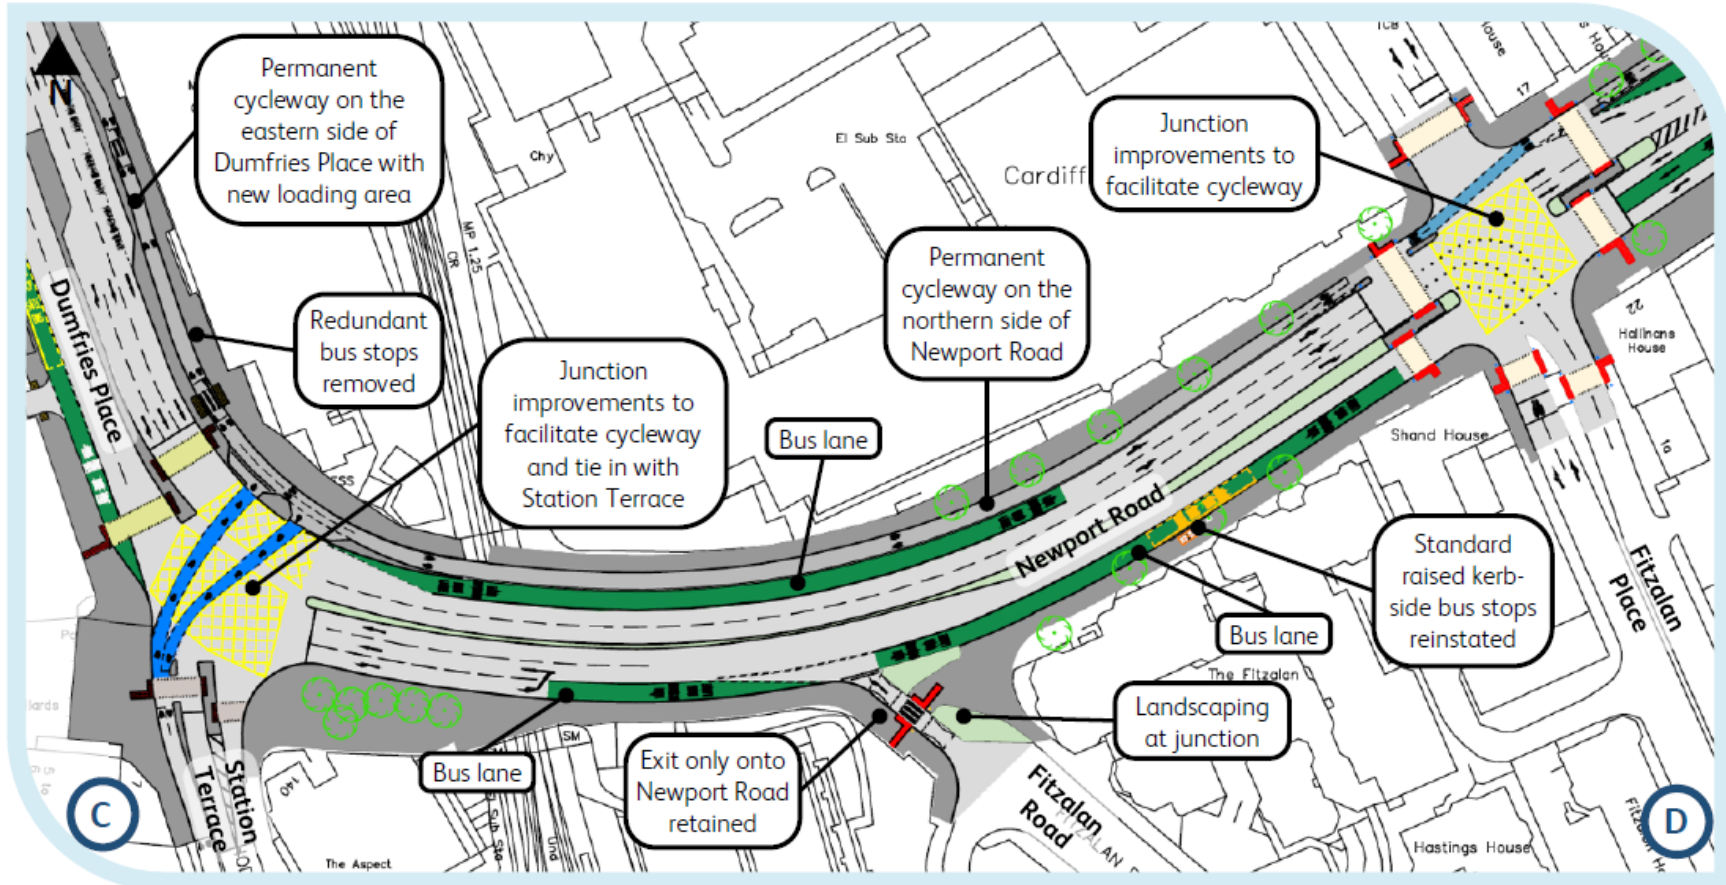

Cardiff to Newport Sustainable Transport Corridor

Bus Corridor, Cycleway 2 and Controlled Parking Zones

Concept design - West Grove / Newport Road / City Road

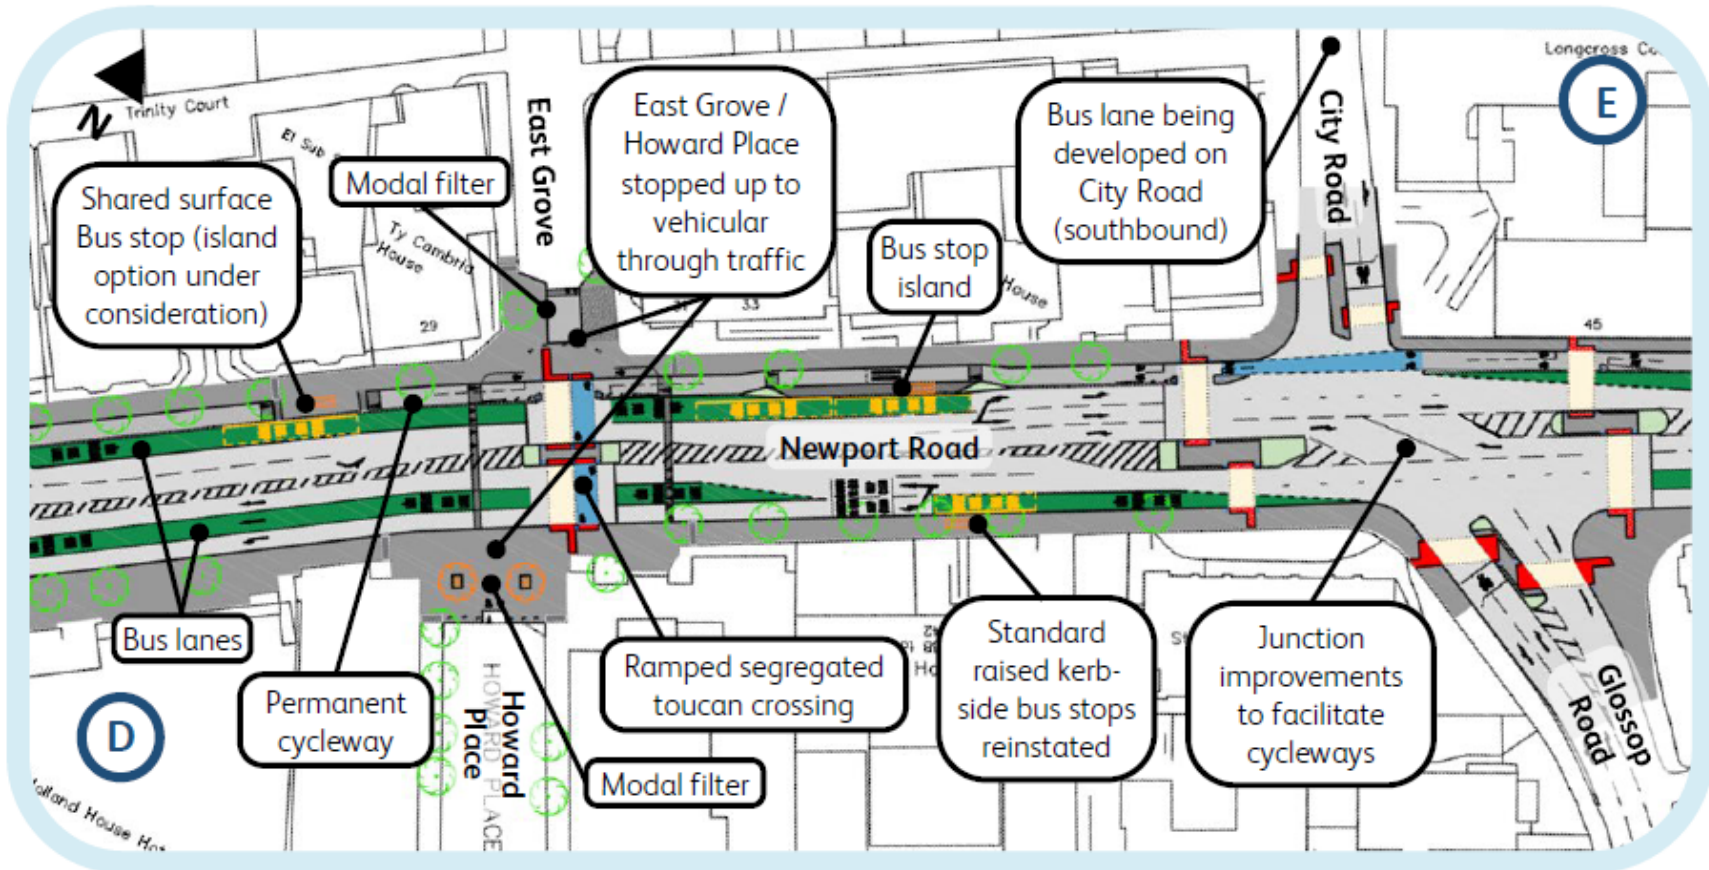

Cardiff to Newport Sustainable Transport Corridor

Bus Corridor, Cycleway 2 and Controlled Parking Zones

Concept design - City Road / Newport Road / Four Elms Road

